

# CITY OF ONALASKA MEETING NOTICE

**COMMITTEE/BOARD:** Administrative & Judiciary Committee  
**DATE OF MEETING:** August 6, 2014 (Wednesday)  
**PLACE OF MEETING:** City Hall – 415 Main Street (Room 112)  
**TIME OF MEETING:** 6:00 P.M.

## **PURPOSE OF MEETING**

1. Call to Order and roll call.
2. Approval of minutes from the previous meeting.
3. Public Input: (limited to 3 minutes/individual)

### **Consideration and possible action on the following items:**

#### **Administrative**

4. Approval of Operator's Licenses
5. Approval of request for burial of ashes in Block 87, Lot 4, Grave 5 for Geraldine Poppe with the full burial of Garold V. True and ashes of James C. Poppe Jr.
6. Approval of Class "B" Picnic License for La Crosse County Library for Leave A Legacy Fundraiser on September 7, 2014.
7. Approval of Class "B" Picnic License for Clearwater Farms for Wine/Beer Tasting Fundraiser on September 6, 2014.
8. Request for variance to noise ordinance for lawn mowing before 7 a.m. for City of Onalaska Golf Courses
9. Miscellaneous licensing reporting

PLEASE TAKE FURTHER NOTICE that members of the Common Council of the City of Onalaska who do not serve on the Board may attend this meeting to gather information about a subject over which they have decision making responsibility.

Therefore, further notice is hereby given that the above meeting may constitute a meeting of the Common Council and is hereby noticed as such, even though it is not contemplated that the Common Council will take any formal action at this meeting.

#### **NOTICES MAILED TO:**

Mayor Joe Chilsen

\* Ald. Erik Sjolander - Vice Chair Admin & Chair Jud

Ald. Jim Olson

Ald. Bob Muth.

Ald. Jim Bialecki

\* Ald. Harvey Bertrand

\*Ald. Jack Pogreba- Chair Admin.&Vice Chair Jud

City Attorney Dept Heads Charter Com. WXOW

La Crosse Tribune Onalaska Holmen Courier Life

WIZM WKTY WLXR WKBH WKBT WLSU

\*Committee Members

Geraldine Poppe

Chris McArdle Rojo

Sharri Collas

Dave Cornelius – Cedar Creek Golf Course

Tina Peek – Coulee Golf Bowl

Jessica Himmer – La Crosse Country Club

Date Notices Mailed and Posted: 7-31-14

In compliance with the Americans with Disabilities Act of 1990, the City of Onalaska will provide reasonable accommodations to qualified individuals with a disability to ensure equal access to public meetings provided notification is given to the City Clerk within seventy-two (72) hours prior to the public meeting and that the requested accommodation does not create an undue hardship for the City.

## **Judiciary**

1. **Ordinance No. 1479-2014** to annex land located in the Southwest  $\frac{1}{4}$  of the Southeast  $\frac{1}{4}$  in Section 32, Township 17 North, Range 7 West from the Town of Onalaska to the City of Onalaska (Third and Final Reading) (Stuhr Court Annexation)
2. **Ordinance No. 1480-2014** to amend Title 10 Chapter 1 of the City of Onalaska Code of Ordinances related to parking restrictions (First and Second Reading)
3. **Ordinance No. 1481-2014** to amend Title 10 Chapter 1 of the City of Onalaska Code of Ordinances related to tow away zones (First and Second Reading)

Adjournment

PACKET: 00919 License Packet OPERATORS AUGUST

SEQUENCE: License #

ID	PERIOD	-----NAME-----		LICENSE CODE
00134	7/01/14- 6/30/16	MARLEY	JERRY	OPRATOR OPERATORS - 2 YEAR
00275	7/11/14- 6/30/16	OLSON	ELIZABETH	OPRATOR OPERATORS - 2 YEAR
00279	7/01/14- 6/30/16	GOEBEL	DEBRA	OPRATOR OPERATORS - 2 YEAR
00542	7/01/14- 6/30/16	DOROGHAZI	BETSEY	OPRATOR OPERATORS - 2 YEAR
02879	7/01/14- 6/30/16	ENDRES	ANGEL	OPRATOR OPERATORS - 2 YEAR
04158	7/08/14- 6/30/16	LASS	ALEC	OPRATOR OPERATORS - 2 YEAR
04168	7/11/14- 6/30/15	SLAVENS	DAVID	OPRATOR OPERATORS - 1 YEAR
04174	7/11/14- 6/30/16	OLDENBURG	ASHLEY	OPRATOR OPERATORS - 2 YEAR
04175	7/14/14- 6/30/15	BETTS	BRYON	OPRATOR OPERATORS - 1 YEAR

July 11, 2014

RECEIVED

JUL 14 2014

CITY OF ONALASKA

## Administrative Judiciary Committee

This letter is a request that my ashes can be buried in Block 87, Lot 4, Grave 5 along with my father Gerald V. True and my husband James C Poppe Jr.

The engraving on my husband's Tombstone is being withheld at this time pending your decision.

I appreciate your time spent on this matter.

Sincerely,  
Geraldine Poppe

Geraldine A Poppe  
1804 Henry Johns Blvd  
Bangor, WI  
54614

# APPLICATION FOR TEMPORARY CLASS "B"/"CLASS B" RETAILER'S LICENSE

See Additional Information on reverse side. Contact the municipal clerk if you have questions.

Application Date: 7-14-14

FEE \$ 10.00

Town  Village  City of Onalaska County of La Crosse

The named organization applies for: (check appropriate box(es).)

A Temporary Class "B" license to sell fermented malt beverages at picnics or similar gatherings under s. 125.26(6), Wis. Stats.

A Temporary "Class B" license to sell wine at picnics or similar gatherings under s. 125.51(10), Wis. Stats.

A Temporary "Class B" license to sell wine at picnics or similar gatherings under s. 125.51(10), Wis. Stats. at the premises described below during a special event beginning 9/7/14 3:00pm and ending 9/7/14 6:00pm and agrees to comply with all laws, resolutions, ordinances and regulations (state, federal or local) affecting the sale of fermented malt beverages and/or wine if the license is granted.

1. ORGANIZATION (check appropriate box)  Bona fide Club  Church  Lodge/Society  Veteran's Organization  Fair Association

(a) Name Lacrosse County Library - Onalaska Public Library

(b) Address 741 Oak Ave South Onalaska, WI 54650  
(Street)  Town  Village  City

(c) Date organized \_\_\_\_\_

(d) If corporation, give date of incorporation \_\_\_\_\_

(e) If the named organization is not required to hold a Wisconsin seller's permit pursuant to s. 77.54 (7m), Wis. Stats., check this box:

(f) Names and addresses of all officers:

President Loren Caulum 819 Miller Pl. LaCrosse, WI 54603

Vice President Barbara Manthe 527 West Garland St. West Salem, WI 54669

Secretary Fred Marine 19674 State Road 108 Melrose, WI 54642

Treasurer --

(g) Name and address of manager or person in charge of affair: Chris McAnule Rojo, Library Director 103 State St. Holmen, WI 54636

2. LOCATION OF PREMISES WHERE BEER AND/OR WINE WILL BE SOLD:

(a) Street number 741 Oak Ave South Onalaska, WI 54650  
Block \_\_\_\_\_

(b) Lot \_\_\_\_\_

(c) Do premises occupy all or part of building? Part

(d) If part of building, describe fully all premises covered under this application, which floor or floors, or room or rooms, license is to cover: Shared space with Onalaska Historical Society

3. NAME OF EVENT

(a) List name of the event Leave A Legacy Fundraiser

(b) Dates of event 9-7-2014

### DECLARATION

The Officer(s) of the organization, individually and together, declare under penalties of law that the information provided in this application is true and correct to the best of their knowledge and belief.

Lacrosse County Library  
(Name of Organization)

Officer Christine McAnule Rojo  
(Signature/date)

Officer \_\_\_\_\_  
(Signature/date)

Officer \_\_\_\_\_  
(Signature/date)

Officer \_\_\_\_\_  
(Signature/date)

Date Filed with Clerk \_\_\_\_\_

Date Reported to Council or Board \_\_\_\_\_

Date Granted by Council \_\_\_\_\_

License No. \_\_\_\_\_

Wisconsin Department of Revenue

OK [Signature] 7/16/14

CITY OF ONALASKA

03349

### APPLICATION FOR TEMPORARY CLASS "B"/"CLASS B" RETAILER'S LICENSE

See Additional Information on reverse side. Contact the municipal clerk if you have questions.

FEE \$ 10.00

Application Date: 7-28-14

Town  Village  City of Onalaska County of LaCrosse

The named organization applies for: (check appropriate box(es).)

- A Temporary Class "B" license to sell fermented malt beverages at picnics or similar gatherings under s. 125.26(6), Wis. Stats.
- A Temporary "Class B" license to sell wine at picnics or similar gatherings under s. 125.51(10), Wis. Stats.

at the premises described below during a special event beginning Sept 6, 2014 and ending Sept 6, 2014 <sup>4-7pm</sup> and agrees to comply with all laws, resolutions, ordinances and regulations (state, federal or local) affecting the sale of fermented malt beverages and/or wine if the license is granted.

**1. ORGANIZATION** (check appropriate box)  Bona fide Club  Church  Lodge/Society  Veteran's Organization  Fair Association

(a) Name Clearwater Farm

(b) Address 216 Oak Forest Dr Onalaska, WI  
(Street)

(c) Date organized 7-15-1999  Town  Village  City

(d) If corporation, give date of incorporation 1999

(e) If the named organization is not required to hold a Wisconsin seller's permit pursuant to s. 77.54 (7m), Wis. Stats., check this box:

(f) Names and addresses of all officers:

President Shari Collas

Vice President Jeff Sharp / Michelle Grimm

Secretary Chris Kakuska

Treasurer Teresa Sharp

(g) Name and address of manager or person in charge of affair: Shari Collas Jeff Sharp  
216 Oak Forest Dr Gilster  
Onalaska, WI Onalaska WI

**2. LOCATION OF PREMISES WHERE BEER AND/OR WINE WILL BE SOLD:**

(a) Street number 760 Green Coulee Rd Onalaska, WI 54650

(b) Lot \_\_\_\_\_ Block \_\_\_\_\_

(c) Do premises occupy all or part of building? All of building

(d) If part of building, describe fully all premises covered under this application, which floor or floors, or room or rooms, license is to cover: Education building & large tent erected in parking lot, Acrept gathering area

**3. NAME OF EVENT**

(a) List name of the event Wine/Beer Tasting Event

(b) Dates of event 9-6-14

**DECLARATION**

The Officer(s) of the organization, individually and together, declare under penalties of law that the information provided in this application is true and correct to the best of their knowledge and belief.

Officer \_\_\_\_\_  
(Signature/date)

Officer \_\_\_\_\_  
(Signature/date)

Date Filed with Clerk \_\_\_\_\_

Date Granted by Council \_\_\_\_\_

Clearwater Farm  
(Name of Organization)  
Officer Shari Collas 7-28-14  
(Signature/date)

Officer \_\_\_\_\_  
(Signature/date)

Date Reported to Council or Board \_\_\_\_\_

License No. \_\_\_\_\_

CITY OF ONALASKA

RECEIVED	7/28/2014
PERMITS	
PLANNING	
COMMUNITY DEVELOPMENT	
FINANCE	
GENERAL SERVICES	
HEALTH SERVICES	
INFORMATION SERVICES	
INSPECTION SERVICES	
LEGAL SERVICES	
MANAGEMENT SERVICES	
OPERATIONS SERVICES	
RECREATION SERVICES	
TECHNOLOGY SERVICES	
TRAINING SERVICES	
UTILITY SERVICES	
WATER SERVICES	
ZONING SERVICES	

Wisconsin Department of Revenue

# MEMO

**TO:** The City of Onalaska  
Administrative and Judiciary Committee

**FROM:** Joe Chilsen   
Mayor, City of Onalaska

Dear Committee Members:

I am asking for you to consider a variance to the noise ordinance for the three golf courses (Cedar Creek, The La Crosse Country Club, and The Coulee Golf Bowl) in the City of Onalaska. I am asking for only a variance at this time because the golf season is nearing its end.

Golf courses have to begin mowing operations early in the morning which is a violation of the present noise ordinance 11-2-9 (c) (4) which states that lawn mowing operations may commence at 7:00 am. For the following reasons I request a variance for the remainder of the 2014 season at all three golf courses.

1. Following the noise ordinance creates a financial hardship.
  - a. Mowing operations will have to be pushed back causing the number of tee times to be decreased on a daily basis.
  - b. Decreasing even a couple of tee times per day greatly impacts the bottom line.
  - c. Courses have many golf outings that would have to be delayed, adversely affecting some golf outings and the ability to serve them to be held in the City of Onalaska.

Thank you for your consideration.

## Offenses Against Public Safety and Peace

11-2-9

Zone	Noise Rating-Daytime	Noise Rating-Nighttime
Residential	75 db	65 db
Commercial	85 db	75 db
All Other Zones	75 db	75 db

- b. Ambient noise is the all-encompassing noise associated with a given source, usually being a composite of sounds with many sources near and far, but excluding the noise source being measured. Ambient noise is a factor and the subject noise shall exceed the ambient noise by 5 db in any octave band to be designated excessive.
  - c. Pure tones and impulsive noises are factors. Five noise rating numbers shall be taken from the table in Subsection a. above, if the subject noise consists primarily of a pure tone or if it is impulsive in character.
- (2) **Construction Noise.** Construction equipment in any zone may be operated between the hours of 7:00 a.m. and 7:00 p.m. provided that said equipment does not exceed a maximum sound level of 80 db(a) measured at the property line of the location at which said equipment is in use.
  - (3) **Noise in Residential Districts.** In Residential Zones, the person in violation of this Section shall be ordered to reduce the sound pressure to acceptable levels immediately by the monitoring officer.
  - (4) **Operation of Certain Equipment.** Lawnmowers, chainsaws, powered garden equipment, electric insect killing/repelling devices, and other non-construction maintenance equipment shall be operated only during the hours between 7:00 a.m. and 9:00 p.m. unless within the specified noise levels measured at the property line of the location at which said equipment is in use.
  - (5) **Exemptions.** Operations of emergency equipment shall be exempt from this Chapter. Snowblowers not operated on a commercial basis shall be exempt from this Chapter when used to gain access to a City street. Emergency equipment shall include ambulance, police, fire, snow removal, civil defense sirens, etc., necessary for the health, safety, and protection of the citizens of the City.
  - (6) **Methods of Measuring Noise.**
    - a. Equipment. Noise measurement shall be made with a sound level meter.
    - b. Location of Noise Meter. Noise measurement shall be made at the nearest lot line of the premises from which a noise complaint is received. The noise meter shall be placed at a height of at least three (3) feet above the ground and at least three (3) feet away from walls, barriers, obstructions, and all other sound reflective surfaces.
  - (7) **Appeals.** The Common Council may grant an exemption to individuals proving evidence of substantial hardship. Evidence that reasonable technological attempts have been made to correct the problem shall be considered grounds for granting an exemption to this Chapter for existing industries.

## Refuse & Recycling Disposal and Collection

8-3-8

- (b) **Construction Debris.** City will not dispose of any construction debris. Property owner must contract with private waste hauler or deliver to the La Crosse County Solid Waste Facility for disposal.
- (c) **Large Items.** City will not dispose of any large items. Property owner must contract with a private waste hauler or deliver to the La Crosse County Solid Waste Facility for disposal.
- (d) **White Goods.** City will not dispose of any white goods. Property owner must contract with a private waste hauler or deliver to the La Crosse County Solid Waste Facility for disposal.
- (e) **Collection and Disposal of Refuse other than by City.** Refuse which is not collected by the City, its agents, employees or contractors may be collected and disposed of by private rubbish haulers. All vehicles used to transport rubbish shall be provided with equipment to prevent rubbish from blowing out of, falling from or otherwise escaping from such vehicle. All rubbish haulers shall comply with all applicable rules and regulations established by the Common Council or Committee thereof.
- (f) **Garbage Accumulation; When a Nuisance.** The accumulation or deposit of garbage, trash or putrescible animal or vegetable matter in or upon any lot or land or any public or private place within the City which causes the air or environment to become noxious or offensive or to be in such a condition as to promote the breeding of flies, mosquitoes or other insects, or to provide a habitat or breeding place for rodents or other animals, or which otherwise becomes injurious to the public health is prohibited and declared to constitute a nuisance.
- (g) **Refuse from Outside the Municipality.** It is unlawful for any person, firm or corporation to place, deposit or cause to be deposited, for collection, any waste or refuse not generated within the corporate limits of the City of Onalaska.
- (h) **Restriction on Hours of Refuse Collection.** It shall be unlawful for any person, firm, or corporation to collect refuse in the City of Onalaska between the hours of 9:00 p.m. and 5:00 a.m.

7/30/2014 8:34 AM

## L I C E N S E M A S T E R R E P O R T

LICENSES: ALL

SORTED BY: LICENSE NUMBER

EFFECTIVE

LICENSE CODES: Include: RECBURN-E

EXPIRATIC

CLASSES: All

COMMENT:

STATUS: ACTIVE

PAY STATU

CITY LIMITS: INSIDE, OUTSIDE

ID	CODE	NAME/ PROPERTY ADDRESS	STATUS	CLASS/ REPORT	ORIG/ RENEW	TERM/ PRINTED
04136	RECBURN-E	BALLMAN 638 3RD AVE. S.	CANDI ACTIVE	REC BURN REC BURN	7/02/2014	
04137	RECBURN-E	BOTT 814 13TH AVE. S.	JAMES ACTIVE	REC BURN REC BURN	7/03/2014	
04140	RECBURN-E	MCCUDDIN 403 16TH AVE. N.	MATT ACTIVE	REC BURN REC BURN	7/03/2014	
04141	RECBURN-E	MURPHY 601 STONEBRIDGE AVE.	CHRIST ACTIVE	REC BURN REC BURN	7/03/2014	
04147	RECBURN-E	MILLER 1000 EAST AVE. N.	ALETA ACTIVE	REC BURN REC BURN	7/03/2014	
04149	RECBURN-E	SCHILLING 1223 COUNTY ROAD PH	DUSTIN ACTIVE	REC BURN REC BURN	7/03/2014	
04150	RECBURN-E	HASKINS 1241 ORIOLE LN.	JAMES ACTIVE	REC BURN REC BURN	7/03/2014	
04151	RECBURN-E	OLSON 511 3RD AVE S	KOLIN ACTIVE	REC BURN REC BURN	7/03/2014	
04155	RECBURN-E	PETERSON 212 5TH AVE. N.	BRENT ACTIVE	REC BURN REC BURN	7/07/2014	
04156	RECBURN-E	KRUEGER 918 WESTVIEW CIRCLE DR	STEVEN ACTIVE	REC BURN REC BURN	7/08/2014	
04161	RECBURN-E	KOPNISKY 505 6TH AVE. N.	MELIND ACTIVE	REC BURN REC BURN	7/09/2014	7/11/2014
04163	RECBURN-E	LARSON 1908 EAST MAIN ST	KRISTI ACTIVE	REC BURN REC BURN	7/10/2014	7/11/2014

7/30/2014 8:34 AM

L I C E N S E M A S T E R R E P O R T

LICENSES: ALL

SORTED BY: LICENSE NUMBER

EFFECTIVE  
EXPIRATIC  
COMMENT:  
PAY STATU

LICENSE CODES: Include: RECBURN-E

CLASSES: All

STATUS: ACTIVE

CITY LIMITS: INSIDE, OUTSIDE

ID	CODE	NAME/ PROPERTY ADDRESS	STATUS	CLASS/ REPORT	ORIG/ RENEW	TERM/ PRINTED
04165	RECBURN-E	VOIGT 1330 PINE ST	PAUL ACTIVE	REC BURN REC BURN	7/10/2014	7/11/2014
04178	RECBURN-E	CLEMENTS 3009 WILD ROSE LN	PATRIC ACTIVE	REC BURN REC BURN	7/15/2014	7/16/2014
04179	RECBURN-E	LAWRYNK 1211 WILSON ST	ANTON ACTIVE	REC BURN REC BURN	7/15/2014	7/16/2014
04184	RECBURN-E	URBAN 815 MONROE ST	TERESA ACTIVE	REC BURN REC BURN	7/18/2014	7/22/2014
04185	RECBURN-E	ETRHEIM 1821 ACORN CT	MARK & ACTIVE	REC BURN REC BURN	7/18/2014	7/22/2014
04186	RECBURN-E	VANG 1300 EAST AVE N	YIA HU ACTIVE	REC BURN REC BURN	7/21/2014	7/25/2014
04190	RECBURN-E	WERNER 1035 GREEN ST	BRETT ACTIVE	REC BURN REC BURN	7/23/2014	7/25/2014
04191	RECBURN-E	SCHULTZ 842 PARK AVE	LANDON ACTIVE	REC BURN REC BURN	7/25/2014	
04193	RECBURN-E	HARPER 505 11TH AVE S	SHAWN ACTIVE	REC BURN REC BURN	7/25/2014	
04195	RECBURN-E	FOLEY 623 SAND LAKE RD	ANDY & ACTIVE	REC BURN REC BURN	7/25/2014	
04196	RECBURN-E	ALLAND 301 13TH CT	AMY ACTIVE	REC BURN REC BURN	7/28/2014	

REPORT TOTALS: 23 LICENSES

**BLOCK PARTY  
LICENSE**

NO. 13-14

\$ N/C

**STATE OF WISCONSIN  
COUNTY OF LA CROSSE**

WHEREAS, Jenny Miller has paid the sum of 00/100 Dollars to the Treasurer of said City of Onalaska, as required by the resolutions and ordinances of the said City of Onalaska and complied with all the requirements necessary for obtaining this License,

Now, Therefore, by order of the City of Onalaska and by virtue hereof, the said Jenny Miller is hereby licensed and authorized to  
Hold a block party closing Green Bay Avenue between 8<sup>th</sup> Avenue South and 9<sup>th</sup> Avenue South

for a period of August 16, 2014 from 11am-8pm subject to all the conditions and provisions of said provisions and of said resolutions and ordinances.

Jenny Miller  
601 8<sup>th</sup> Avenue South  
Onalaska, WI 54650

Given under my hand and the corporate seal of the City of  
Onalaska, this 22nd day of July, 2014.



CITY CLERK or DEPUTY CITY CLERK

**BLOCK PARTY  
LICENSE**

NO. 11-14

\$ N/C

**STATE OF WISCONSIN  
COUNTY OF LA CROSSE**

WHEREAS, Darrell Christianson/Darci Oliver has paid the sum of 00/100 Dollars to the Treasurer of said City of Onalaska, as required by the resolutions and ordinances of the said City of Onalaska and complied with all the requirements necessary for obtaining this License,


Now, Therefore, by order of the City of Onalaska and by virtue hereof, the said **Darrell Christianson/Darci Oliver** is hereby licensed and authorized to

Conduct block party blocking off the 400 block of 8<sup>th</sup> Avenue South between La Crosse Street  
and Green Street, Onalaska

for a period of Saturday, July 19, 2014 from 11am-9pm subject to all the conditions and provisions of said provisions and of said resolutions and ordinances.

(Corporate Seal)

Given under my hand and the corporate seal of the City of  
Onalaska, this 9th day of July, 2014.

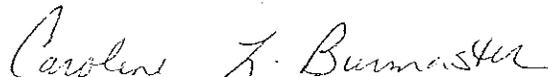

CITY CLERK or DEPUTY CITY CLERK

**MOTORCYCLE RIDE  
LICENSE**

NO. 14-14

\$ N/C

**STATE OF WISCONSIN  
COUNTY OF LA CROSSE**

WHEREAS, Barb Stowasser for Thunder Ride has paid the sum of 00/100 Dollars to the Treasurer of said City of Onalaska, as required by the resolutions and ordinances of the said City of Onalaska and complied with all the requirements necessary for obtaining this License,

Now, Therefore, by order of the City of Onalaska and by virtue hereof, the said Barb Stowasser for Thunder Ride is hereby licensed and authorized to

Conduct Thunder Ride starting at the La Crosse Area Harley-Davidson, 1116 Oak Forest Drive,

Onalaska, WI and continuing to the Oktoberfest Grounds in La Crosse, WI

for a period of 7/26/14 starting at 10:30am subject to all the conditions and provisions of said provisions and of said resolutions and ordinances.

Given under my hand and the corporate seal of the City of Onalaska, this 24th day of July, 2014.

(Corporate Seal)



CITY CLERK or DEPUTY CITY CLERK

**BLOCK PARTY  
LICENSE**

NO. 15-14

\$ N/C

**STATE OF WISCONSIN  
COUNTY OF LA CROSSE**

WHEREAS, Molly Willenbring has paid the sum of 00/100 Dollars to the Treasurer of said City of Onalaska, as required by the resolutions and ordinances of the said City of Onalaska and complied with all the requirements necessary for obtaining this License,

Now, Therefore, by order of the City of Onalaska and by virtue hereof, the said Molly Willenbring is hereby licensed and authorized to Conduct a block party on Snowflake Place closing the cul de sac from 1730 Snowflake Place to

1737 Snowflake Place, Onalaska

for a period of August 23, 2014 from 5-11pm subject to all the conditions and provisions of said provisions and of said resolutions and ordinances.

Given under my hand and the corporate seal of the City of Onalaska, this 30th day of July, 2014.

(Corporate Seal)



CITY CLERK or DEPUTY CITY CLERK

**ORDINANCE NO. 1479-14**

**AN ORDINANCE TO ANNEX LAND LOCATED IN THE SOUTHWEST ¼ OF THE  
SOUTHEAST ¼ IN SECTION 32, TOWNSHIP 17 NORTH, RANGE 7 WEST  
FROM THE TOWN OF ONALASKA TO THE CITY OF ONALASKA**

THE COMMON COUNCIL OF THE CITY OF ONALASKA DOES HEREBY ORDAIN AS  
FOLLOWS:

SECTION I. Proper petition for direct annexation by unanimous approval, signed by all the owners of all real property in such territory and all of the electors residing in such territory, having been presented to the Common Council of the City of Onalaska, requesting the annexation of the territory described in Exhibit A which is attached hereto and incorporated herein to the City of Onalaska, Wisconsin from the Town of Onalaska, La Crosse County, Wisconsin. The population of the area annexed is four (4).

IT IS HEREBY ORDAINED that the above-described property and the same is hereby annexed to the City of Onalaska, Wisconsin, and it is further ordained that the corporate limits of the City of Onalaska are hereby amended to include the above-described property within the corporate limits of the City of Onalaska, Wisconsin.

SECTION II. Sec. 2-1-3(b) of the Code of Ordinances of the City of Onalaska entitled “Ward and Aldermanic District Boundaries” and especially subsection (1) entitled “First Aldermanic District – Ward One (1)” is hereby amended to include the above-described property within the boundaries of the First Aldermanic District.

SECTION III. The property is hereby zoned R-1 Single-Family Residential and all of the provisions of the Code of Ordinances of the City of Onalaska governing said zoning classification shall apply hereto.

EXHIBIT A

Legal Description for Tax Parcel No. 10-1217-0

Part of the SW ¼ of the SE 1/4, Section 32, T17N-R7W, Town of Onalaska, La Crosse County, Wisconsin described as follows:

Commencing at the South ¼ corner of Section 32, thence N 08°54'15" E 983.07 feet to the point of beginning of this description:


Thence N 16°24'45" W 193.22 feet;

Thence N 71°38'45" E 236.08 feet;

Thence S 00°46'35" E 202.28 feet;

Thence S 71°33'27" W 181.54 feet to the point of beginning of this description.

Subject to any easements, covenants and restrictions of records.

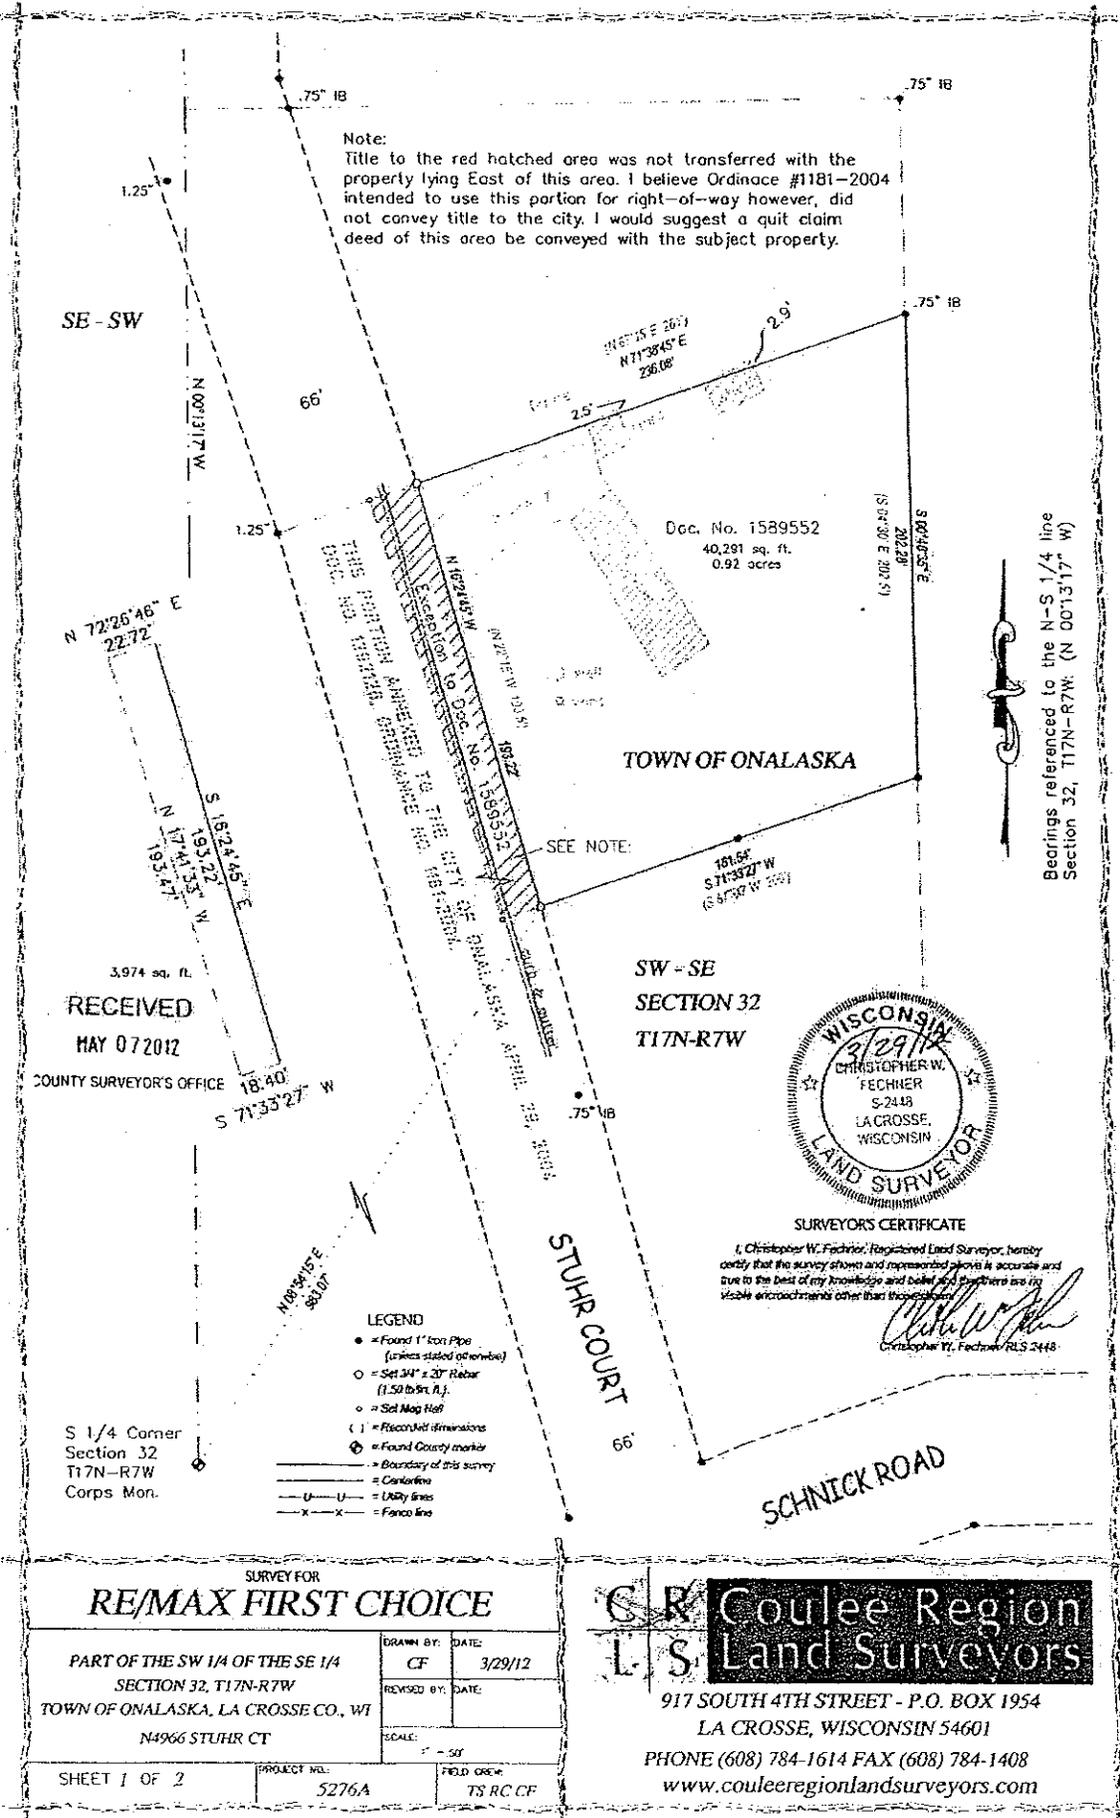

Note:  
 Title to the red hatched area was not transferred with the property lying East of this area. I believe Ordinance #1181-2004 intended to use this portion for right-of-way however, did not convey title to the city. I would suggest a quit claim deed of this area be conveyed with the subject property.

Doc. No. 1589552  
 40,291 sq. ft.  
 0.92 acres



SURVEYOR'S CERTIFICATE  
 I, Christopher W. Fechner, Registered Land Surveyor, hereby certify that the survey shown and represented above is accurate and true to the best of my knowledge and belief and that there are no visible encroachments other than those shown.

- LEGEND
- = Found 1" Iron Pipe (unless stated otherwise)
  - = Set 3/4" x 20" Rebar (1.50 lbs. A.)
  - = Set Mag Nail
  - ( ) = FiscoNet dimensions
  - ◆ = Found County marker
  - = Boundary of this survey
  - = Centerline
  - = Utility lines
  - x-x- = Fence line

RECEIVED  
 MAY 07 2012  
 COUNTY SURVEYOR'S OFFICE

S 1/4 Corner  
 Section 32  
 T17N-R7W  
 Corps Mon.

SURVEY FOR <b>RE/MAX FIRST CHOICE</b>	
PART OF THE SW 1/4 OF THE SE 1/4 SECTION 32, T17N-R7W TOWN OF ONALASKA, LA CROSSE CO., WI N4966 STUHR CT	
DRAWN BY: CF	DATE: 3/29/12
REVISED BY:	DATE:
SCALE: 1" = 50'	FIELD CREW: TS RC CF
SHEET 1 OF 2	PROJECT NO.: 5276A

**Coulee Region Land Surveyors**  
 917 SOUTH 4TH STREET - P.O. BOX 1954  
 LA CROSSE, WISCONSIN 54601  
 PHONE (608) 784-1614 FAX (608) 784-1408  
 www.couleeregionlandsurveyors.com

Bearings referenced to the N-S 1/4 line  
 Section 32, T17N-R7W: (N 00°13'17" W)

0-1205

0-1205

FISCAL IMPACT OF ORDINANCE 1479 - 2014

Please route in this order

Brea Grace, Land Use & Development Director  
(let Joe Barstow review all annexation ordinances)

Brea Grace 4/25/14  
(signature)

No Fiscal Impact

Budgeted Item

Will need \$ \_\_\_\_\_ for \_\_\_\_\_ to meet the requirements of this ordinance.

Jarrold Holter, City Engineer

C. J. Holter 6-25-14  
(signature)

No Fiscal Impact

Budgeted Item

Will need \$ \_\_\_\_\_ for \_\_\_\_\_ to meet the requirements of this ordinance.

Jeff Trotnic, Chief of Police

Jeff Trotnic 6-27-14  
(signature)

No Fiscal Impact

Budgeted Item

Will need \$ \_\_\_\_\_ for \_\_\_\_\_ to meet the requirements of this ordinance.

Fred Buehler, Financial Services Director

Fred Buehler 7-2-14  
(signature)

No Fiscal Impact

Budgeted Item

Will need \$ \_\_\_\_\_ for \_\_\_\_\_ to meet the requirements of this ordinance.

**ORDINANCE NO. 1480 - 2014**

**AN ORDINANCE TO AMEND TITLE 10 CHAPTER 1 OF THE CITY OF ONALASKA CODE OF ORDINANCES RELATED TO PARKING RESTRICTIONS**

THE COMMON COUNCIL OF THE CITY OF ONALASKA DOES HEREBY ORDAIN AS FOLLOWS:

SECTION I. Section 27 of Chapter 1 of Title 10 of the Code of Ordinances of the City of

Onalaska is hereby deleted in its entirety and replaced with:

**Sec. 10-1-27                      Parking Restrictions**

Except as otherwise set forth in the Code of Ordinances, the following parking restrictions shall apply in the City of Onalaska:

**(a)        Commercial Court.**

(1)        There shall be no parking, standing or stopping on the south side of Commercial Court from the intersection of Commercial Court and 10<sup>th</sup> Avenue North to a point twenty (20) feet east of said intersection.

(2)        There shall be no parking, standing or stopping on the south side of Commercial Court commencing at the southwest corner of Lot 22 of the Onalaska Industrial Park Subdivision to a point eighty (80) feet west of said southwest corner.

(3)        There shall be no parking, standing or stopping on the north side of Commercial Court from the intersection of Commercial Court and 10<sup>th</sup> Avenue North to a point (20) feet east of said intersection.

(4)        There shall be no parking, standing or stopping on the north side of Commercial Court commencing at the southeast corner of Lot 6 of the Onalaska Industrial Park Subdivision to a point twenty (20) feet west of said southwest corner.

(5)        There shall be no parking, standing or stopping on the west side of Commercial Court commencing at the southeast corner of Lot 6 of the Onalaska Industrial Park Subdivision to a point ninety seven (97) feet north of said corner.

(6)        There shall be no parking, standing or stopping on the east side of Commercial Court commencing at the intersection of Commercial Court and Ventura Place to points twenty (20) feet north and twenty (20) feet south of said intersection.

(7)        There shall be no parking, standing or stopping on the east side of Commercial Court and Trade Place to points twenty (20) feet south of the intersection of Commercial Court and Trade Place.

**(b)        Country Club Lane**

(1)        There shall be no parking, standing or stopping on the north, south, and west sides of Country Club Lane (uphill side) for its entire length.

**(c)        Crossing Meadows Drive**

(1)        There shall be no parking, standing or stopping on Crossing Meadows Drive between the intersections of Crossing Meadows Drive and CTH SS north to the east lot line of Lot 4 in Block 2 of the Crossing Meadows Addition.

(2)        There shall be no parking, standing or stopping on Crossing Meadows Drive from the east line of Lot 4 in Block 2 of Crossing Meadows Addition north to 12<sup>th</sup> Avenue South.

- (d) **Domke Street**  
(1) There shall be no parking, standing or stopping on the south side of Domke Street from the intersection of Domke Street and Oak Avenue South to a point six hundred fifty (650) feet east of such intersection, except when funerals are in progress.
- (e) **Eagle Bluff Court**  
(1) There shall be no parking, standing or stopping on either side of Eagle Bluff Court from the north right-of-way line of CTH OS north a distance of three hundred (300) feet.
- (f) **Gilster Street**  
(1) There shall be no parking, standing or stopping on either side of Gilster Street from the northerly right-of-way of West PH north two hundred (200) feet.
- (g) **Greens Coulee Road**  
(1) There shall be no parking, standing or stopping on either of Greens Coulee Road from the north right-of-way line of Ironwood Place to the south right-of-way line of Maplewood Place.  
(2) There shall be no parking, standing or stopping on that part of the easterly side of Greens Coulee Road north of the intersection of Greens Coulee Road and Clear Water Drive. On that part of the westerly side of Greens Coulee Road from the intersection of Greens Coulee Road and East Main Street north three hundred (300) feet.  
(3) There shall be no parking, standing or stopping on that part of the westerly side of Greens Coulee Road from the intersection of Greens Coulee Road and East Main Street north three hundred (300) feet.
- (h) **Green Street**  
(1) There shall be no parking, standing or stopping on either side of Green Street from 4<sup>th</sup> Avenue South to Oak Avenue South.
- (i) **Heather Court**  
(1) There shall be no parking, standing or stopping on the south side of Heather Court (including the cul-de-sac) for its entire length.
- (j) **King Street**  
(1) There shall be no parking, standing or stopping on the north side of King Street between 4<sup>th</sup> and 5<sup>th</sup> Avenues North.  
(2) There shall be no parking, standing or stopping except Fire Department Personnel on the south side of King Street between 140 Feet East of 4<sup>th</sup> Avenue North and 5<sup>th</sup> Avenue North.
- (l) **Main Street**  
(1) No Stopping, Standing or Parking At Any Time.  
a. There shall be no parking, standing or stopping at any time on either side of Main Street or East Main Street from Sand Lake Road/12<sup>th</sup> Avenue South to U.S. Highway 16.  
b. There shall be no parking, standing or stopping at any time on the north side of the 400 block of Main Street from the emergency vehicle entrance to City Hall east to the intersection of Main Street and 5<sup>th</sup> Avenue.

- c. There shall be no parking, standing or stopping at any time on the north side of Main Street from 8<sup>th</sup> Avenue to a point 160 feet west.
  - d. There shall be no parking, standing or stopping at any time on the south side of Main Street from 8<sup>th</sup> Avenue to a point 120 feet east.
  - e. There shall be no parking, standing or stopping at any time on the north side of Main Street from 12<sup>th</sup> Avenue/Sand Lake Road to 11<sup>th</sup> Avenue.
  - f. There shall be no parking, stopping or standing on the south side of Main Street between 10<sup>th</sup> Avenue and 11<sup>th</sup> Avenue.
- (2) No Stopping, Standing or Parking Between 2:00 A.M. and 6:00 A.M.
- a. There shall be no parking, standing or stopping between the hours of 2:00 a.m. and 6:00 a.m. on south side of Main Street from 2<sup>nd</sup> Avenue to 9<sup>th</sup> Avenue.
  - b. There shall be no parking, standing or stopping between the hours of 2:00 a.m. and 6:00 a.m. on north side of Main Street from 2<sup>nd</sup> Avenue to the emergency vehicle entrance to City Hall.
  - c. There shall be no parking, standing or stopping between the hours of 2:00 a.m. and 6:00 a.m. on the north side of Main Street from 6<sup>th</sup> Avenue to 11<sup>th</sup> Avenue.
  - d. There shall be no parking, standing or stopping between the hours of 2:00 a.m. and 6:00 a.m. on south side of Main Street from 10<sup>th</sup> Avenue to a Sand Lake Road/11<sup>th</sup> Avenue South.
- (3) One Hour Parking Between 7:00 A.M. and 4:30 P.M.
- a. There shall be one hour parking between the hours of 7:00 a.m. and 4:30 p.m. on the north side of Main Street from 6<sup>th</sup> Avenue to 160 feet west of 8<sup>th</sup> Avenue.
- (4) One Hour Parking
- a. There shall be one hour parking on the north side of Main Street from 3<sup>rd</sup> Avenue to 4<sup>th</sup> Avenue.
- (5) Two Hour Parking
- a. There shall be two hour parking on the north side of Main Street from 2<sup>nd</sup> Avenue to 3<sup>rd</sup> Avenue.
  - b. There shall be two hour parking on the south side of Main Street from 2<sup>nd</sup> Avenue to 4<sup>th</sup> Avenue.
- (6) Two Hour Parking Between 8:00 A.M. and 5:00 P.M.
- a. There shall be two hour parking between the hours of 8:00 a.m. and 5:00 p.m. except on Saturdays, Sundays and holidays, on the south side of Main Street from the intersection with 10<sup>th</sup> Avenue west a distance of 70 feet.”
- (m) **Market Place**
- (1) There shall be no parking, standing or stopping on either side of Market Place from Midwest Drive to CTH OS/East Main Street.
- (n) **Midwest Drive**
- (1) There shall be no parking, standing or stopping on either side of Midwest Drive from Market Place to CTH OS/East Main Street.
  - (2) There shall be no parking, standing or stopping on the south side of Midwest Drive from a point two hundred forty three (243) feet west of the intersection of National Drive and Midwest Drive to a point four hundred sixty eight (468) feet west of said intersection.
- (o) **Monica Lane**
- (1) There shall be no parking, standing or stopping on the south side of Monica Lane from Hope Court to East Avenue from December 1 through March 1 of each year.

- (p) **PH**  
(1) There shall be no parking, standing or stopping on the northerly and westerly sides of PH from the westerly right-of-way of Braund Street to the northerly right-of-way of Hwy. 157.  
(2) There shall be no parking, standing or stopping on that part of the northerly side of West PH from the westerly right-of-way of PH to the easterly right-of-way of Gilster Street.
- (q) **Pierce Street**  
(1) There shall be no parking, standing or stopping on the south side of Pierce Street from the intersection of Pierce Street and Sand Lake Road to a point two hundred seventeen (217) feet west of said intersection.
- (r) **Quincy Street**  
(1) There shall be no parking, standing or stopping on the north side of Quincy Street from 6<sup>th</sup> Avenue North west two hundred (200) feet.  
(2) There shall be no parking, stopping or standing on the North side of Quincy Street from 6<sup>th</sup> Avenue North to East Avenue North from April 1<sup>st</sup> to October 31<sup>st</sup>.
- (s) **Rider's Club Street**  
(1) There shall be no parking, standing or stopping on either side of Rider's Club Street from Sand Lake Road west to the east right-of-way line of Oak Avenue North.  
(2) There shall be no parking, standing or stopping on the north side of Rider's Club Street starting seven hundred five (705) feet east of the east right-of-way line of Highway 35, thence continuing east three hundred eight (308) feet.
- (t) **Sand Lake Road**  
(1) There shall be no parking, standing or stopping on either side of Sand Lake Road between the Hwy. 53 interchange and the intersection of CTH OT and Sand Lake Road.  
(2) There shall be no parking, stopping or standing on the west side of Sand Lake Road between Well Street and Redwood Street.
- (u) **Trade Place**  
(1) There shall be no parking, standing or stopping on either side of Trade Place from the intersection of Trade Place and Commercial Court to a point twenty (20) feet east of said intersection.  
(2) There shall be no parking, stopping or standing on the cul-de-sac at the eastern end of Trade Place.
- (v) **Ventura Place**  
(1) There shall be no parking, standing or stopping on either side of Ventura Place from the intersection of Ventura Place and Commercial Court to a point twenty (20) feet east of said intersection.
- (w) **Walnut Drive**  
(1) There shall be no parking, standing or stopping on the northerly side of Walnut Drive from the westerly right-of-way of Elm Drive to the westerly right-of-way of Oak Drive.

- (x) **West Avenue**  
(1) There shall be no parking, standing or stopping on the west side of West Avenue from the intersection of Spruce Street to a point two hundred eighty (280) feet north of Spruce Street.
- (y) **Wilson Place**  
(1) There shall be no parking, standing or stopping on Wilson Place.
- (z) **2<sup>nd</sup> Avenue/USH 35**  
(1) No Stopping, Standing or Parking At Any Time.  
(a) There shall be no parking, standing or stopping on either side of USH 35/2<sup>nd</sup> Avenue from Poplar Street to Troy Street.  
(b) There shall be no parking, standing or stopping on either side of USH 35/2<sup>nd</sup> Avenue from Locust Street to Ash Street.  
(2) No Stopping, Standing or Parking During Certain Hours Or On Certain Days.  
(a) There shall be no parking, standing or stopping on the entire length of USH 35/2<sup>nd</sup> Avenue from 2:00 a.m. to 6:00 a.m.
- (aa) **3<sup>rd</sup> Avenue**  
(1) There shall be no parking, standing or stopping on the west of 3<sup>rd</sup> Avenue South commencing at the intersection of Main Street and 3<sup>rd</sup> Avenue South, thence south one hundred seventy (170) feet.  
  
(2) There shall be two hour parking on either side of 3<sup>rd</sup> Avenue South commencing at the intersection of Main Street and 3<sup>rd</sup> Avenue South, thence one hundred seventy (170) feet.
- (bb) **8<sup>th</sup> Avenue**  
(1) There shall be no parking, standing or stopping on the west side of 8<sup>th</sup> Avenue North from its intersection with Main Street to a point two hundred twenty (220) feet north of said intersection.
- (cc) **9<sup>th</sup> Avenue**  
(1) There shall be no parking, standing or stopping on the east side of 9<sup>th</sup> Avenue from Main Street south two hundred seventy (270) feet.
- (dd) **10<sup>th</sup> Avenue**  
(1) There shall be no parking, standing or stopping on the East side of 10<sup>th</sup> Avenue North from the intersection of 10<sup>th</sup> Avenue North and Commercial Court to points twenty (20) feet north and nine hundred twenty (920) feet south of said intersection.  
(2) There shall be two hour parking between the hours of 8:00 a.m. and 5:00 p.m., except Saturdays, Sundays and holidays on the west side of 10<sup>th</sup> Avenue South from the intersection with Main Street south a distance of 180 feet."
- (ee) **11<sup>th</sup> Avenue**  
(1) There shall be no parking, standing or stopping on the east side thirty (30) feet back from the north line of Main Street.
- (ff) **16<sup>th</sup> Avenue**

- (1) There shall be no parking, standing or stopping on the east side of 16<sup>th</sup> Avenue South commencing four hundred eighty-five (485) feet south of Main Street, thence south for a distance of one hundred (100) feet.
  - (2) There shall be two (2) hour parking on the West side of 16<sup>th</sup> Avenue South from 6:00 a.m. until 6:00 p.m.
- (gg) **17<sup>th</sup> Avenue**
- (1) There shall be no parking, standing or stopping on either side of 17<sup>th</sup> Avenue South from the south line of the intersection of Main Street and 17<sup>th</sup> Avenue South, south ninety (90) feet.
  - (2) There shall be no parking, standing or stopping on the southwest side of 17<sup>th</sup> Avenue North from the intersection of 17<sup>th</sup> Avenue North and 16<sup>th</sup> Avenue North southeasterly for a distance of three hundred (300) feet.
- (hh) **Irvin Street**
- (1) There shall be no parking, standing, or stopping on either side of Irvin Street between First Avenue South and Court Street South.
  - (2) There shall be two hour parking on either side of Irvin Street from 3<sup>rd</sup> Avenue South thence westerly for a distance of one hundred twenty-one (121) feet.
  - (3)
- (ii) **Gundersen Drive**
- (1) There shall be no parking, stopping, or standing on both sides of Gundersen Drive.
- (jj) **12<sup>th</sup> Avenue South from Wilson Street to CTY SS**
- (1) There shall be no parking, stopping or standing on the West side of 12<sup>th</sup> Avenue South from Wilson Street to CTY SS
- (kk) **Marcou Road from East Main Street to Emerald Valley Road.**
- (1) There shall be no parking, stopping or standing on the west side of Marcou Road beginning at a point 1,250 feet north of the intersection of East Main Street and Marcou Road, and continuing in a northerly direction of 300 feet.
  - (2) There shall be no parking, stopping or standing on the east side of Marcou Road from the intersection of East Main Street and Marcou Road to the intersection of Emerald Valley Road and Marcou Road.
- (ll) **Medary Lane.**
- (1) There shall be no parking, stopping or standing on the north side of Medary Lane from the intersection with East Young Drive to the west eighty (80) feet.
- (mm) **Critter Court.**
- (1) There shall be no parking, stopping or standing on either side of Critter Court south of the intersection with Kinney Coulee Road South.
- (nn) **12<sup>th</sup> Avenue South from Oak Forest Drive to CTH SS.**
- (1) There shall be no parking, stopping or standing on either sides of 12<sup>th</sup> Avenue South beginning at a point 250 feet north of the intersection of Oak Forest Drive and 12<sup>th</sup> Avenue South to the intersection of CTH SS and 12<sup>th</sup> Avenue South.
- (oo) **Oak Forest Drive.**
- (1) There shall be no parking, stopping or standing on the north side of Oak Forest Drive from the intersection with State Highway 35 to the intersection with Hilltopper Drive to a point 175 feet to the south.

- (2) There shall be no parking, stopping or standing on the south side of Oak Forest Drive from the intersection with State Highway 35 to the intersection with Oak Avenue South to a point 50 feet to the south.

**(pp) Oak Avenue South.**

There shall be no parking, stopping or standing on either side of Oak Avenue South from the intersection with State Highway 35 to the intersection with Oak Forest Drive to a point 175 feet to the south.

**(qq) French Road from Hansen Place to the intersection of Harter Drive and Emerald Drive East.**

- (1) There shall be no parking, stopping or standing on the West side of French Road from Hansen Place to the intersection of Harter Drive and Emerald Drive East.

**(rr) Mason Street**

- (1) There shall be no parking, stopping or standing on either side of Mason Street from a point 460 feet west of the westerly right-of-way line of East Avenue North to a point 558 feet west of the westerly right-of-way line of East Avenue North.

- (2) There shall be no parking, stopping or standing on either side of Mason Street from a point 702 feet west of the westerly right-of-way line of East Avenue to a point 800 feet west of the westerly right-of-way line of East Avenue

**(ss) Thomas Court.**

- (1) There shall be no parking, stopping or standing on the north side of Thomas Court from a point 300 feet west of East Avenue North to a point 375 feet west of East Avenue North.

**(tt) Twelfth Avenue South of Main Street**

- (1) There shall be no parking, stopping or standing on the east side of Twelfth Avenue South from the intersection of Main Street and Twelfth Avenue South to a point seventy-five (75) feet South of Main Street.
- (2) There shall be no parking, stopping or standing on the west side of Twelfth Avenue South from the intersection of Main Street and Twelfth Avenue South to a point one hundred twenty (120) feet South of Main Street.

**(uu) Royal Street.**

- (1) There shall be no parking, stopping or standing on the north side of Royal Street from a point 50 feet east of Park Avenue and the south nose of the island between West Avenue and Park Avenue.

**SECTION II.** This Ordinance shall take effect and be in force from and after its passage and prior to publication although it will be published in due course.

Dated this \_\_\_ day of \_\_\_\_\_, 2014.

CITY OF ONALASKA

By: \_\_\_\_\_  
Joe Chilsen, Mayor

By: \_\_\_\_\_  
Caroline Burmaster, Clerk

PASSED:  
APPROVED:  
PUBLISHED:

FISCAL IMPACT OF ORDINANCE 1480 – 2014

Please route in this order

Brea Grace, Land Use & Development Director  
(let Joe Barstow review all annexation ordinances)

Brea Grace 7/22/14  
(signature)

No Fiscal Impact

Budgeted Item

Will need \$ \_\_\_\_\_ for \_\_\_\_\_ to meet the requirements of this ordinance.

Jarrold Holter, City Engineer

C. Holter 7-22-14  
(signature)

No Fiscal Impact

Budgeted Item *APPROXIMATELY 30 NEW SIGNS @ \$25/EA = \$750.  
NOTE: EXISTING SIGNS FADED AND DUE FOR CHANGEOUT.*

Will need \$ \_\_\_\_\_ for \_\_\_\_\_ to meet the requirements of this ordinance.

Jeff Trotnic, Chief of Police

Jeff Trotnic  
(signature)

No Fiscal Impact

Budgeted Item

Will need \$ \_\_\_\_\_ for \_\_\_\_\_ to meet the requirements of this ordinance.

Fred Buehler, Financial Services Director

Fred Buehler 7-23-14  
(signature)

No Fiscal Impact

Budgeted Item

Will need \$ \_\_\_\_\_ for \_\_\_\_\_ to meet the requirements of this ordinance.

**ORDINANCE NO. 1481 - 2014**

**AN ORDINANCE TO AMEND TITLE 10 CHAPTER 1 OF THE CITY OF ONALASKA CODE OF ORDINANCES RELATED TO TOW AWAY ZONES**

THE COMMON COUNCIL OF THE CITY OF ONALASKA DOES HEREBY ORDAIN AS FOLLOWS:

SECTION I. Section 28 of Chapter 1 of Title 10 of the Code of Ordinances of the City of Onalaska is hereby deleted in its entirety and replaced with:

**Sec. 10-1-28 Tow-Away Zones.**

**(a) Tow-Away Zone Policy.**

- (1) Certain portions of the public highways and streets within the City of Onalaska shall be designated as tow-away zones. These tow-away zones shall encompass areas of no stopping, no standing, no parking, loading zones, bus stops, cab stands, one (1) way street parking limitation, alley parking limitations, parking reserved for handicapped persons and parking with definite time limits of all types. The Common Council shall designate tow-away zones. The Board of Public Works shall arrange for the erection of the official signs, markers and/or pavement painting. The placing of such signs, markers and/or painting of the pavement shall be evidence of the existence of the regulation, and it shall be unlawful to fail to comply with said signs or pavement markings.
- (2) Whenever any traffic officer finds a vehicle standing upon a highway, alley or public ground in violation of a prohibition, limitation or restriction on stopping, standing or parking provisions of this Chapter, he is authorized to move said vehicle or to require the operator in charge thereof to move such vehicle to a position where parking is not prohibited.
- (3) The Police Department may remove such vehicles either with its own facilities or by the employment of towing cars from private garages, and such vehicles may be ordered stored by the Police Department in any storage garage or rental parking ground.
- (4) Whenever any traffic officer shall find a vehicle stopped upon the highways listed and designed as tow-away zones, during such time as said tow-away provision is in effect, and thereby in violation of this Chapter, he is authorized and directed to cause the same to be removed by said towing company as may be designated by the Police Department and stored by the Police Department in any storage garage or rental parking ground until the owner shall represent to the towing company a release from the Police Department authorizing the towing company to turn the vehicle over to the operator or owner thereof.
- (5) The provisions of this Section shall apply to such streets and at such times as towaway zones are established.
- (6) The Board of Public Works is hereby authorized and directed to post tow-away areas with signs setting forth that there be no stopping, standing or parking in the area during the designated times and that the same is a tow-away zone.
- (7) Whenever any vehicle has been towed away under this Section and has not been redeemed by the owner thereof for a period of ten (10) days from the day of the violation, it will be deemed an abandoned vehicle and disposed of as provided for.

**(b) Tow-Away Zones Established.** No parking, stopping or standing at any time shall be

permitted in the following described areas, said areas being designated as tow-away zones:

- (1) South Court Street is a tow-away zone for its entire length.
- (2) Oak Avenue South:
  - a. The west side from Ash Street, north three hundred (300) feet.
  - b. The east side, from Ash Street, north to Wilson Street.
- (3) Oak Forest Drive:
  - a. The north side from Oak Avenue South, east one hundred ten (110) feet.
  - b. The south side from Oak Avenue South, east one hundred seventy-five (175) feet.
- (4) Wilson Street on the south side from 3rd Avenue South, east 100 feet.
- (5) Braund Street:
  - a. The east side from U.S. Highway 16, north to CTH PH.
  - b. The west side from U.S. Highway 16, north 250 feet.
- (6) Theater Road on both sides from U.S. Highway 16 north to County Trunk Highway OS.
- (7) County Highway PH on both sides (from Braund Street east to Highway 16).
- (8) The east side of East Main Street from Highway 157 to a point which is one hundred fifty (150) feet north of Grandview Boulevard and the west side of East Main Street from Highway 157 to Grandview Boulevard are tow away zones at all times.
- (9) Both sides of Oak Forest Drive from a point four hundred ninety (490) feet west of the west line of Canary Lane (as if extended to cross Oak Forest Drive) easterly to a point two hundred sixty (260) feet west of said west line.
- (10) The east side of Commercial Court from the intersection of Commercial Court and Trade Place south two hundred twenty-four (224) feet.
- (11) Both sides of Second Avenue from Locust Street south to the City Limits.

SECTION II. This Ordinance shall take effect and be in force from and after its passage and prior to publication although it will be published in due course.

Dated this \_\_\_\_ day of \_\_\_\_\_, 2014.

CITY OF ONALASKA

By: \_\_\_\_\_  
Joe Chilsen, Mayor

By: \_\_\_\_\_  
Caroline Burmaster, Clerk

PASSED:  
APPROVED:  
PUBLISHED:

FISCAL IMPACT OF ORDINANCE 1481 - 2014

Please route in this order

Brea Grace, Land Use & Development Director  
(let Joe Barstow review all annexation ordinances)

Brea Grace 7/22/14  
(signature)

No Fiscal Impact

Budgeted Item

Will need \$ \_\_\_\_\_ for \_\_\_\_\_ to meet the requirements of this ordinance.

Jarrod Holter, City Engineer

C. J. H. 7-22-14  
(signature)

No Fiscal Impact

Budgeted Item

Will need \$ \_\_\_\_\_ for \_\_\_\_\_ to meet the requirements of this ordinance.

Jeff Trotnic, Chief of Police

Jeff Trotnic  
(signature)

No Fiscal Impact

Budgeted Item

Will need \$ \_\_\_\_\_ for \_\_\_\_\_ to meet the requirements of this ordinance.

Fred Buehler, Financial Services Director

Fred Buehler 7-23-14  
(signature)

No Fiscal Impact

Budgeted Item

Will need \$ \_\_\_\_\_ for \_\_\_\_\_ to meet the requirements of this ordinance.